

RECORD OF SURVEY N^o 31-2
IN THE UNINCORPORATED TERRITORY OF
MONO COUNTY

BEING THE GREEN CREEK COPPER AND G. C. CU MINING CLAIMS IN SECTIONS 30 AND 31 TOWNSHIP 7 NORTH, RANGE 25 EAST OF THE MOUNT DIABLO MERIDIAN.

ENGINEERS CERTIFICATE :

This map correctly represents a survey made by me or under my direction in conformance with the requirements of the Land Surveyors Act at the request of Geodata Systems, Inc. in July 1971.

Edward Perry R. C. E. 1834

BASIS OF BEARINGS

The California Coordinate System Zone 3

COUNTY SURVEYOR'S CERTIFICATE

This map has been examined for conformance with the Land Surveyors Act.
This 7th day of September, 1911.

Richard L. Pool
Richard Pool
County Surveyor

RECORDERS' CERTIFICATE


No. 1243
Filed this 13th day of Sept., 1911
at 11 - min past 10 in book 7 at page 50
at the request of Geodata Systems, Inc.

MONUMENTATION NOTE

- ☐ Set 4 1/2" dia white plastic post 4" above ground
- ☐ Round rock pile or 1" x 1" wood post per Mono County Recorder's mining records. Volume 27 pages 341 thru 346
- ☒ Round rock pile per Mono County Recorder's mining records. Volume 27 pages 341 thru 346 and set 4 1/2" dia white plastic post in same.
- ☐ Round 2" dia white plastic marker monument per Mono County Recorder's mining records
- ☐ Volume 27 pages 45 thru 65, 75 and 76
- ☐ Set 4 1/2" dia white plastic post 4" above ground with amended claim location notice.

NOTE

All distances shown are ground measurements at an average elevation of 8000' unless otherwise noted. The combined sea level & scale factor correction for reduction of ground measurements to grid distances is 0.9995989.

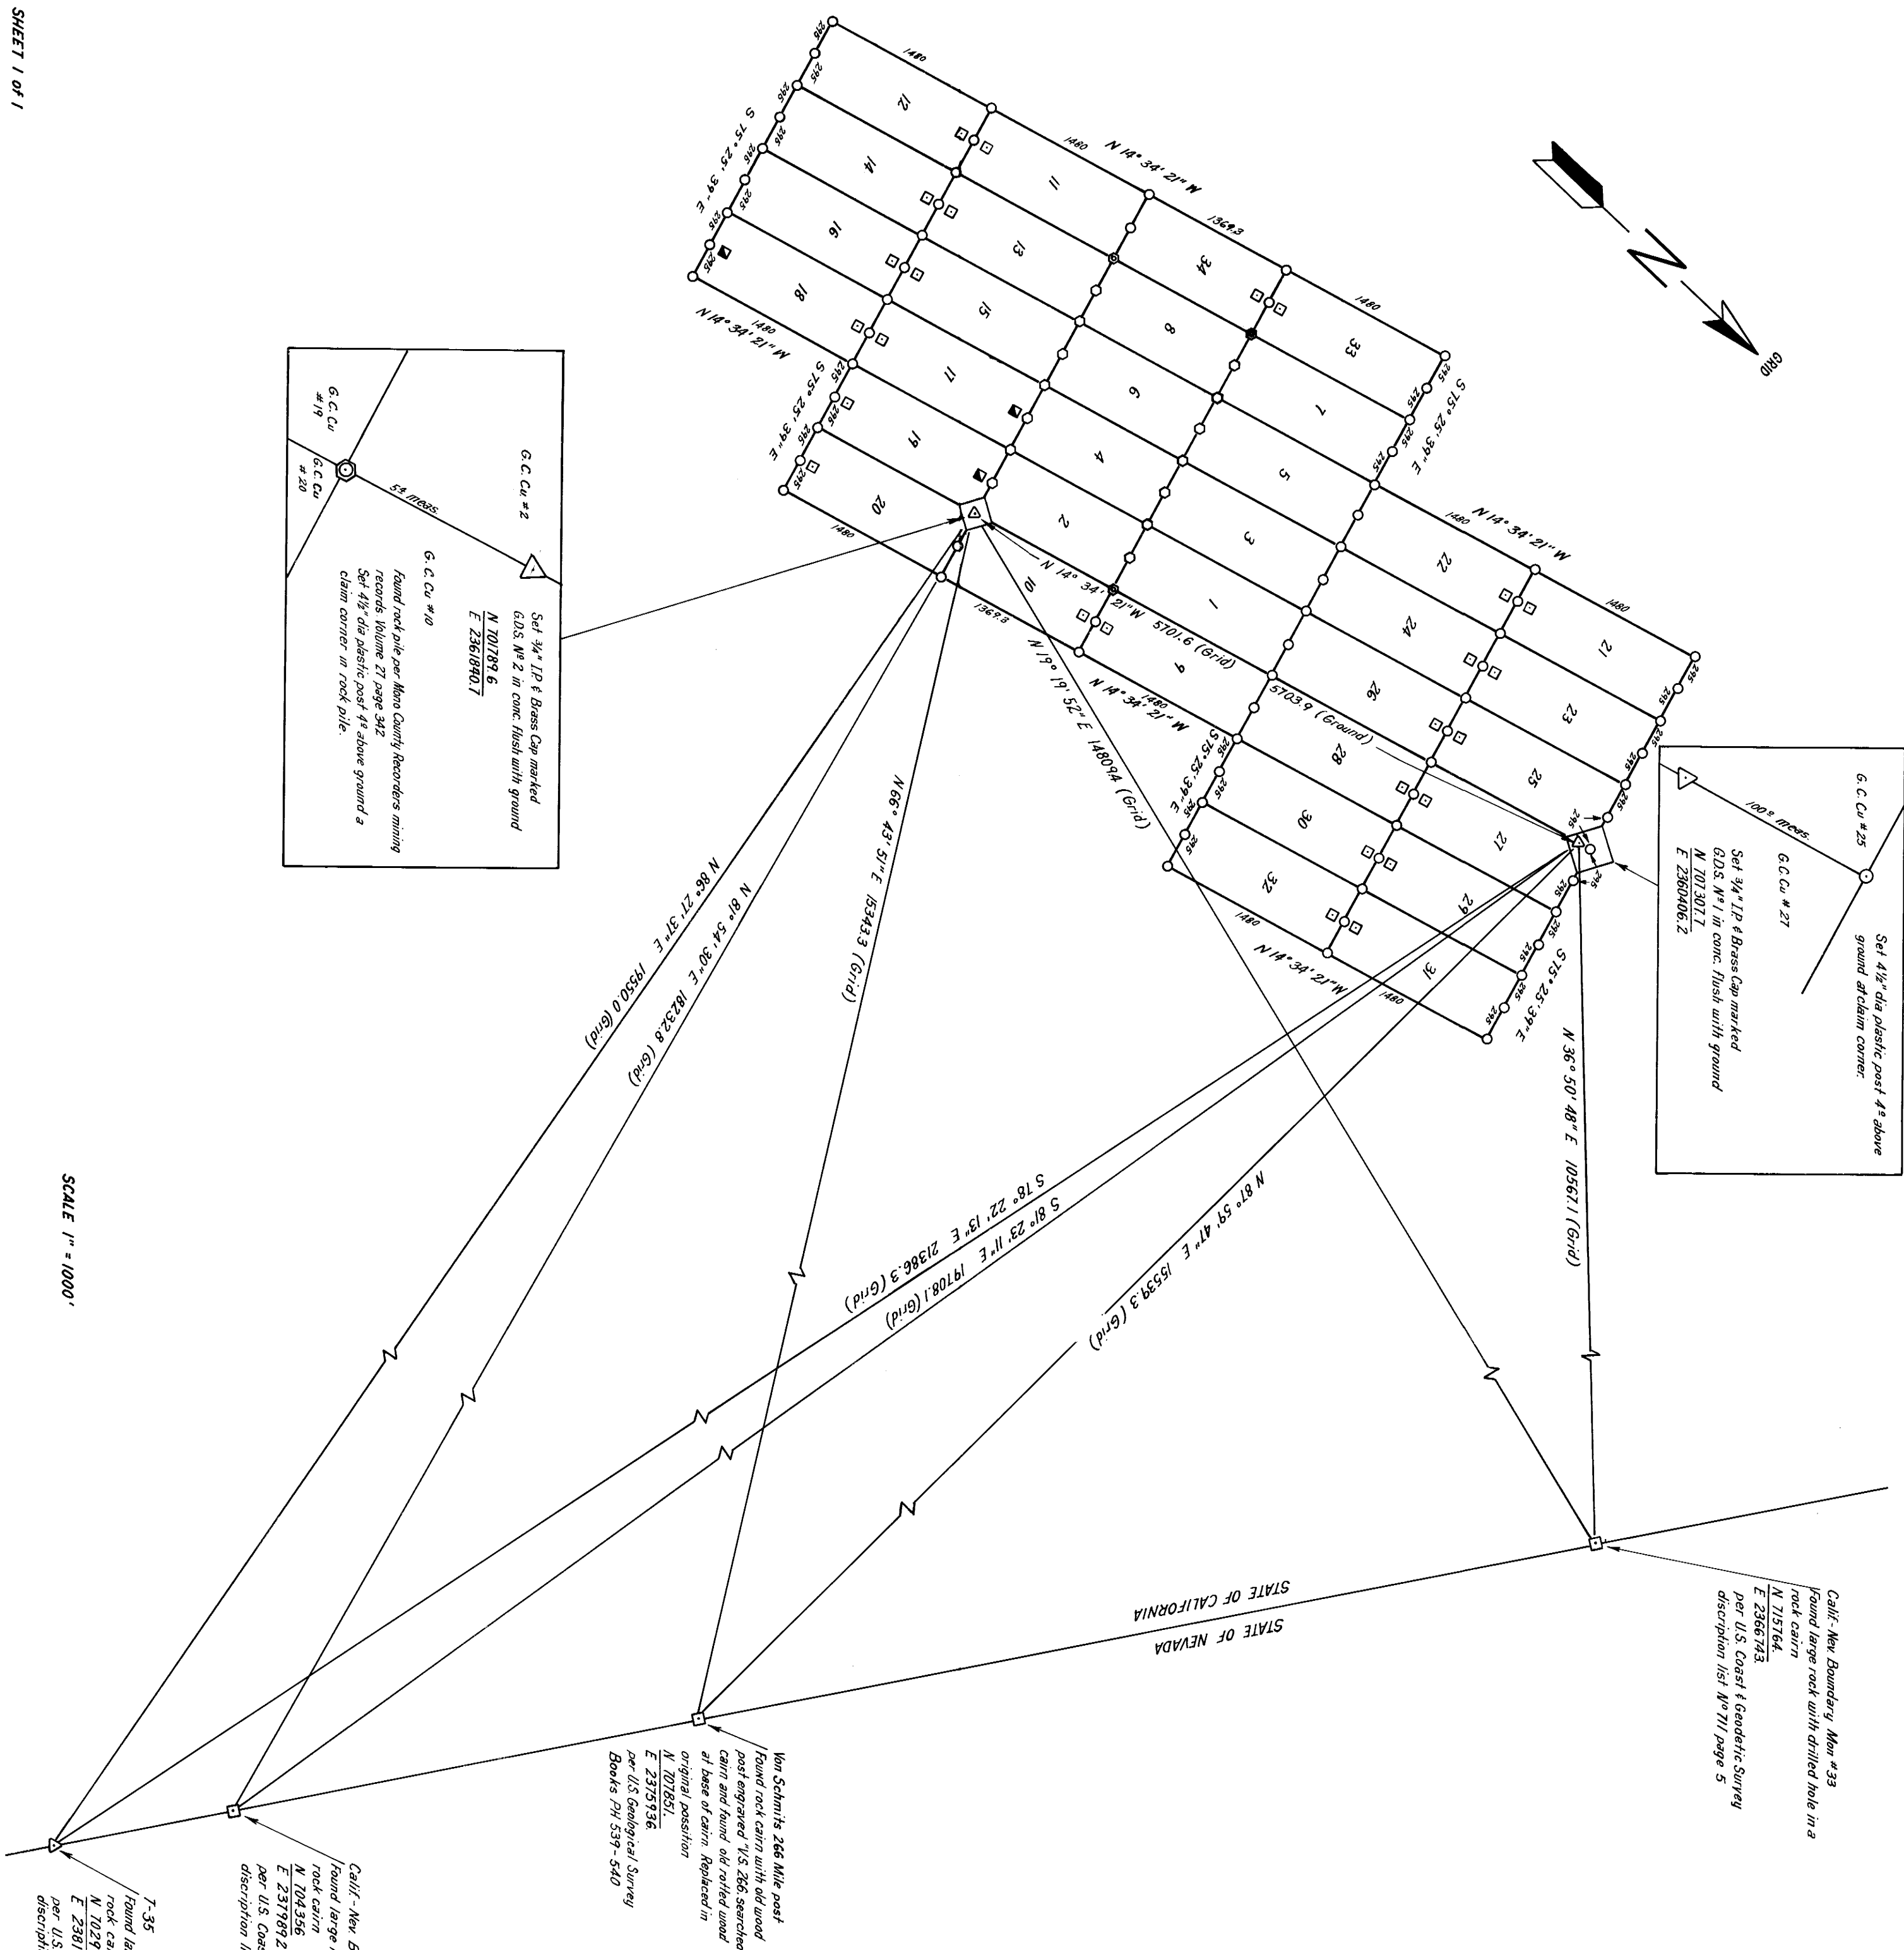

SCALE 1" = 1000'